




**WEST SIDE ELEVATION**  
SCALE: 3/16" = 1'-0"

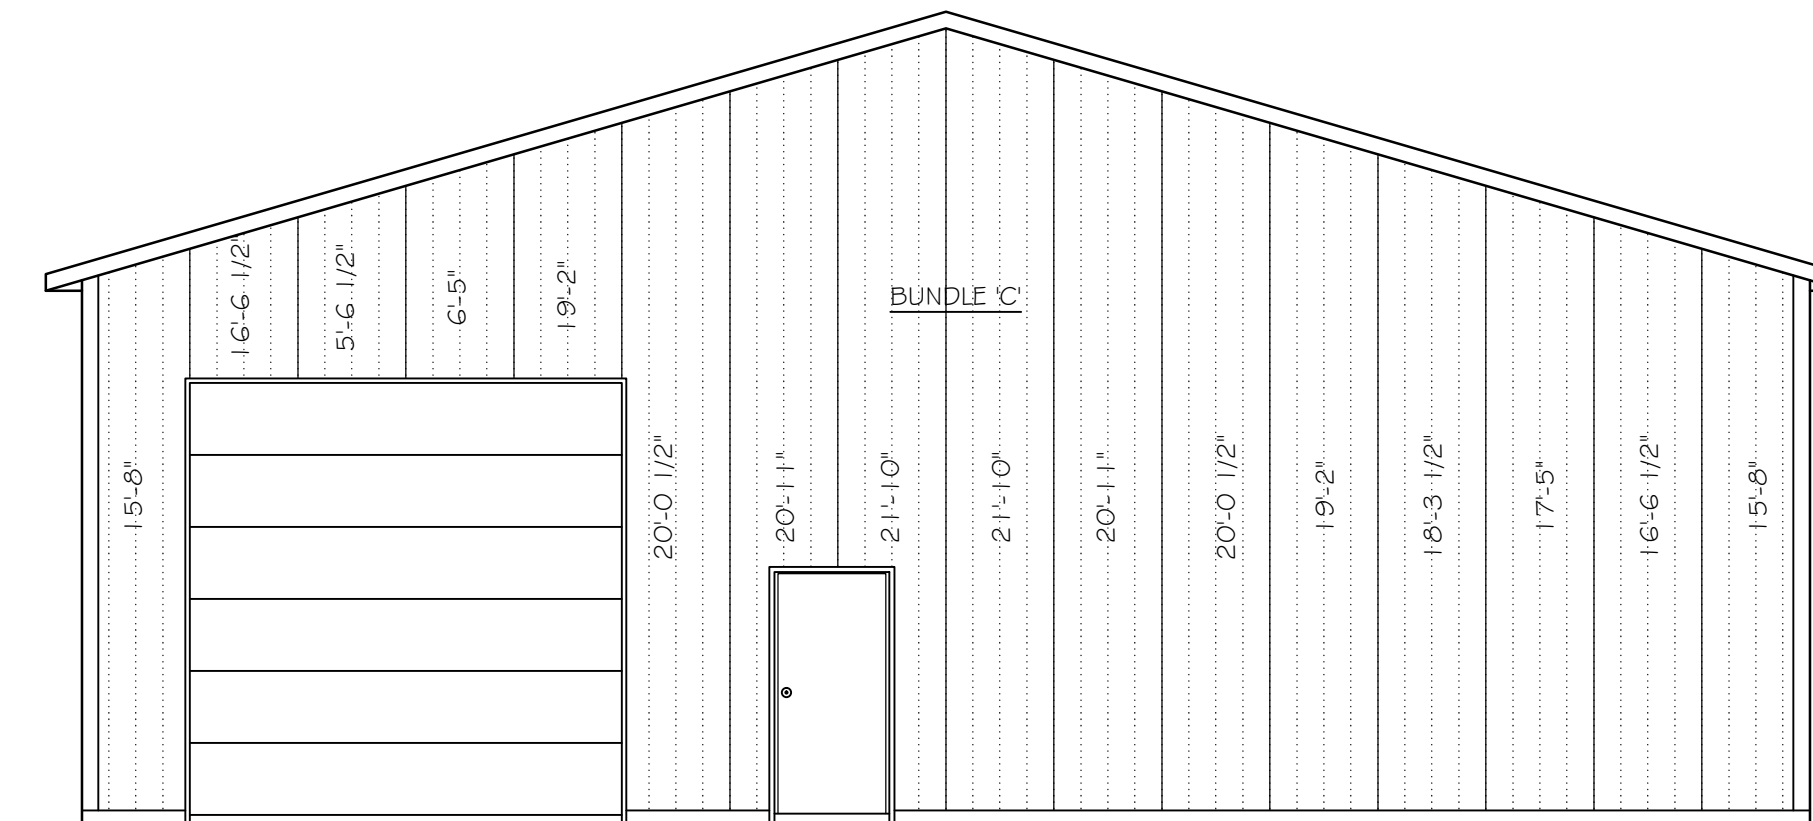

**SOUTH END ELEVATION**  
SCALE: 3/16" = 1'-0"

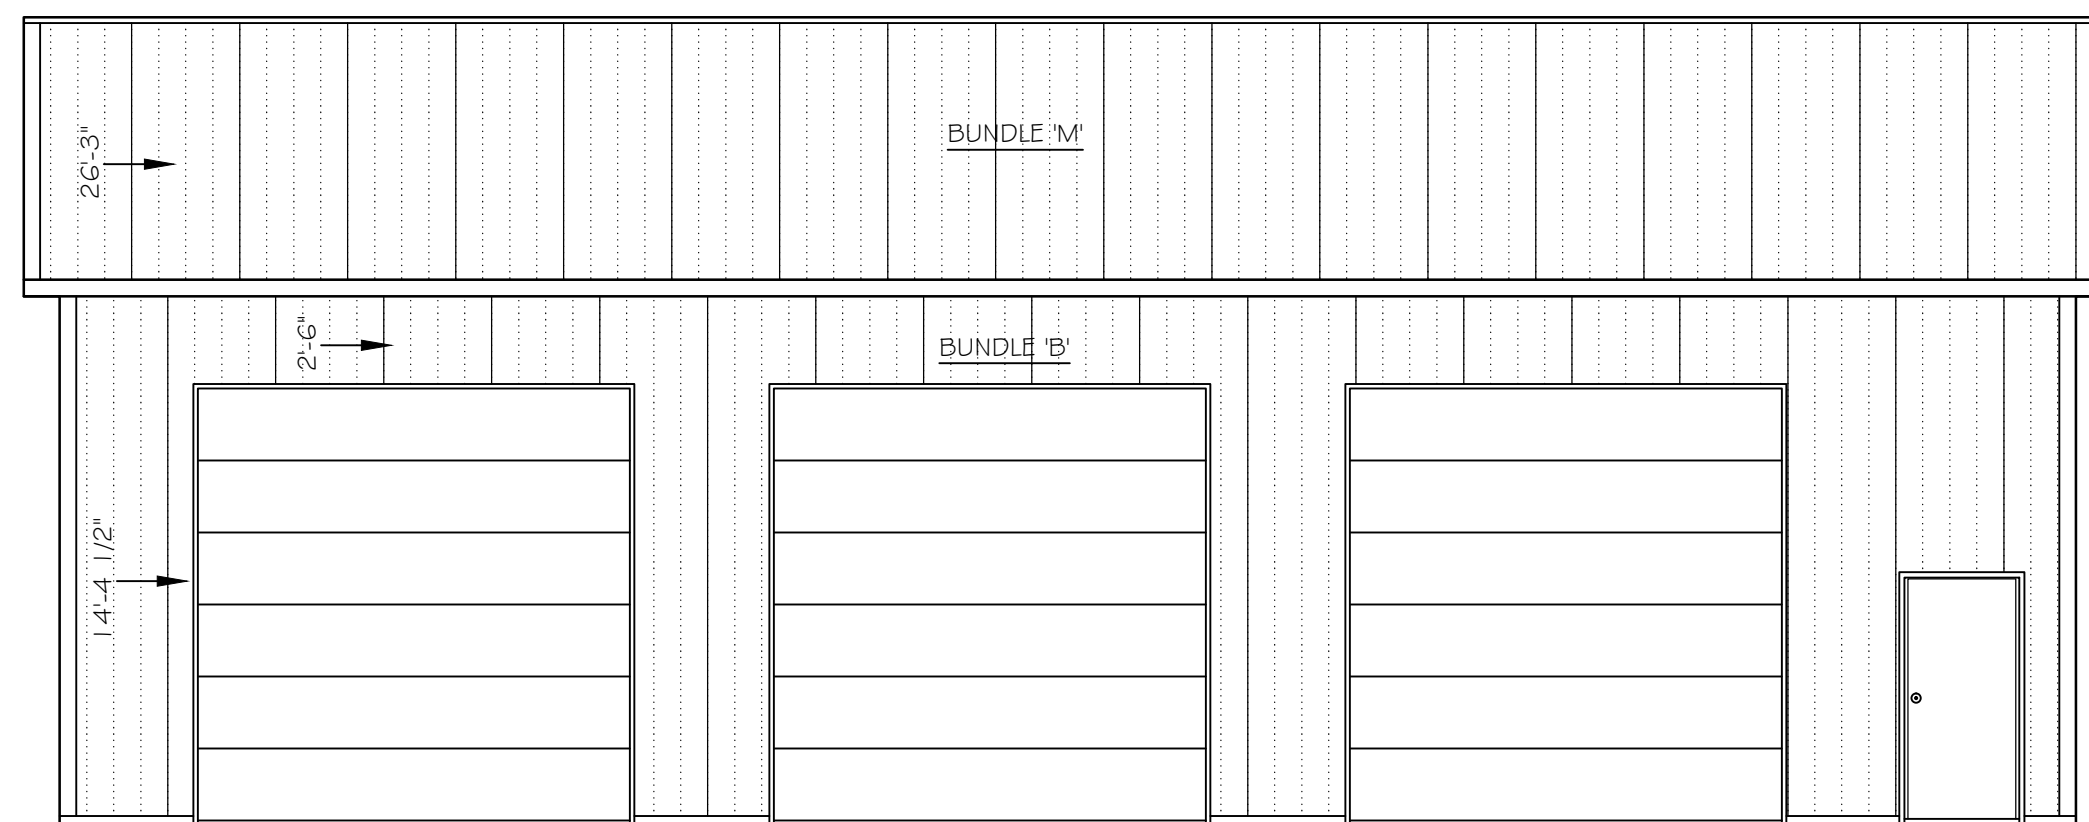

**EAST SIDE ELEVATION**  
SCALE: 3/16" = 1'-0"

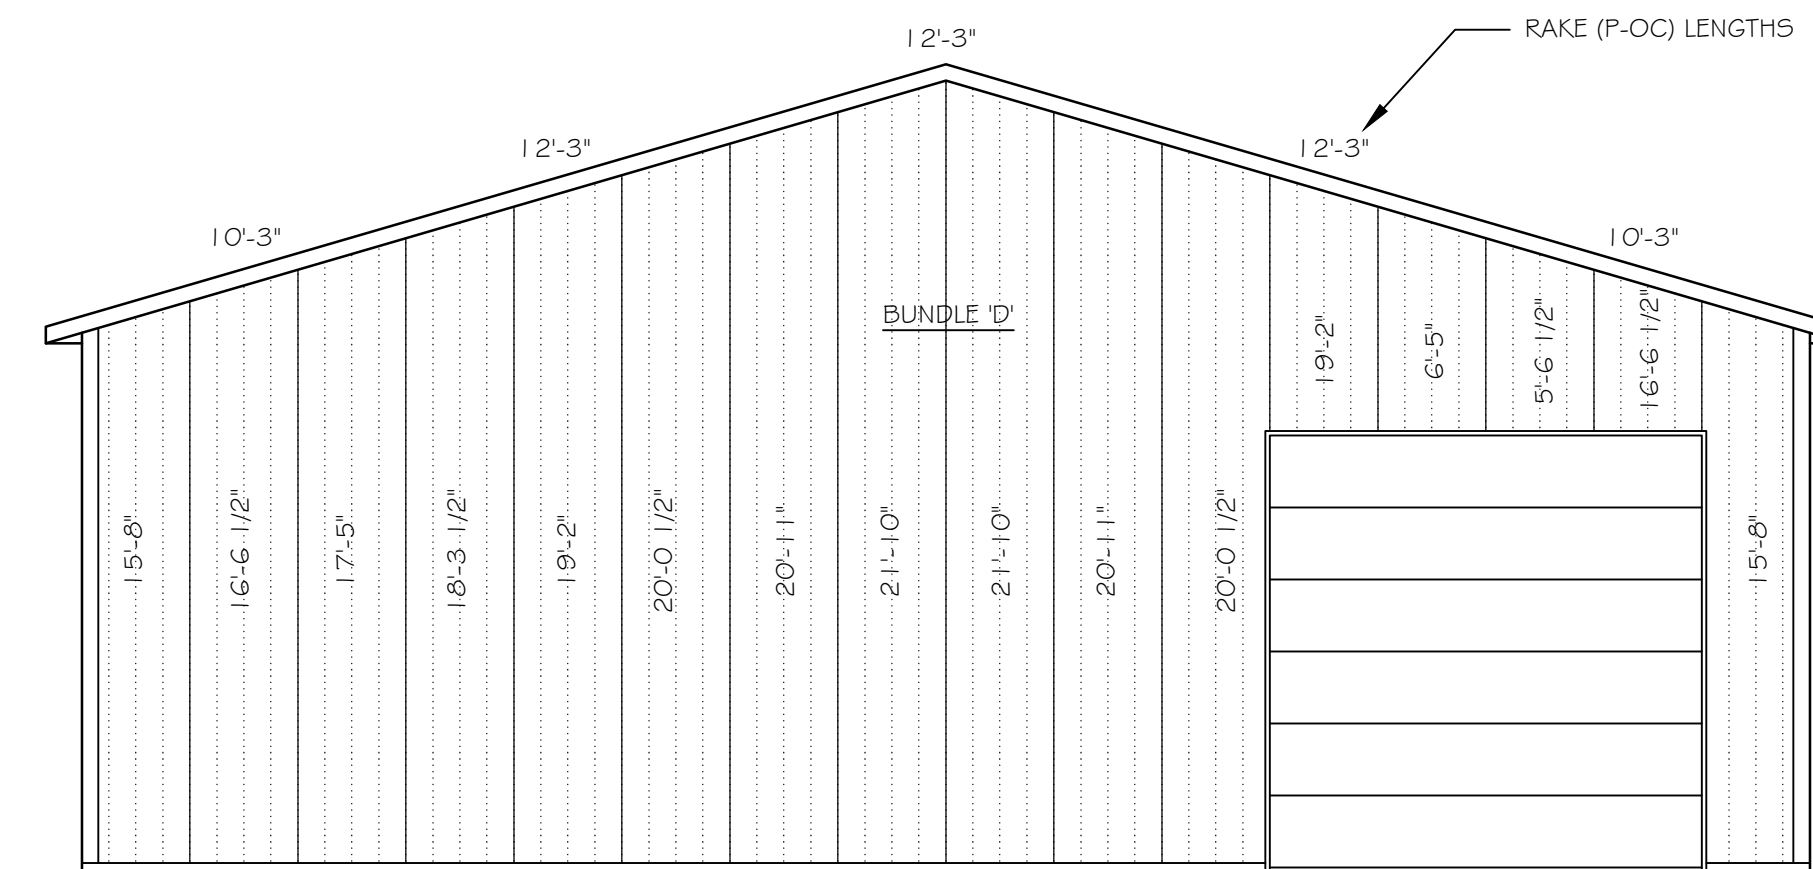

**NORTH END ELEVATION**  
SCALE: 3/16" = 1'-0"

FINISH GRADE ELEVATION AT BUILDING PERIMETER TO BE BELOW STEEL SIDING DRIP CAP AND ABOVE THE BOTTOM OF THE PRIMARY GRADE BOARD.

SEAL


**Hop Head Farms - Benton Harbor Storage Bldg**  
6090 Napten Rd.  
Benton Harbor, MI 49023

SHEET TITLE:  
BUILDING ELEVATIONS


**FBI Buildings**  
fbbuildings.com • (800) 552-2981

DRAWN BY: BILL R  
MTO BY: XX  
PSC: KEN KOSINSKI  
SHEET: **A-201**  
FBI PROJECT #: 125321


NO.	DATE	BY	DESCRIPTION
06/08/16	05/24/16	Kyle L. Hill, P.E.	Construction Set
		Bill R.	PERMIT SET

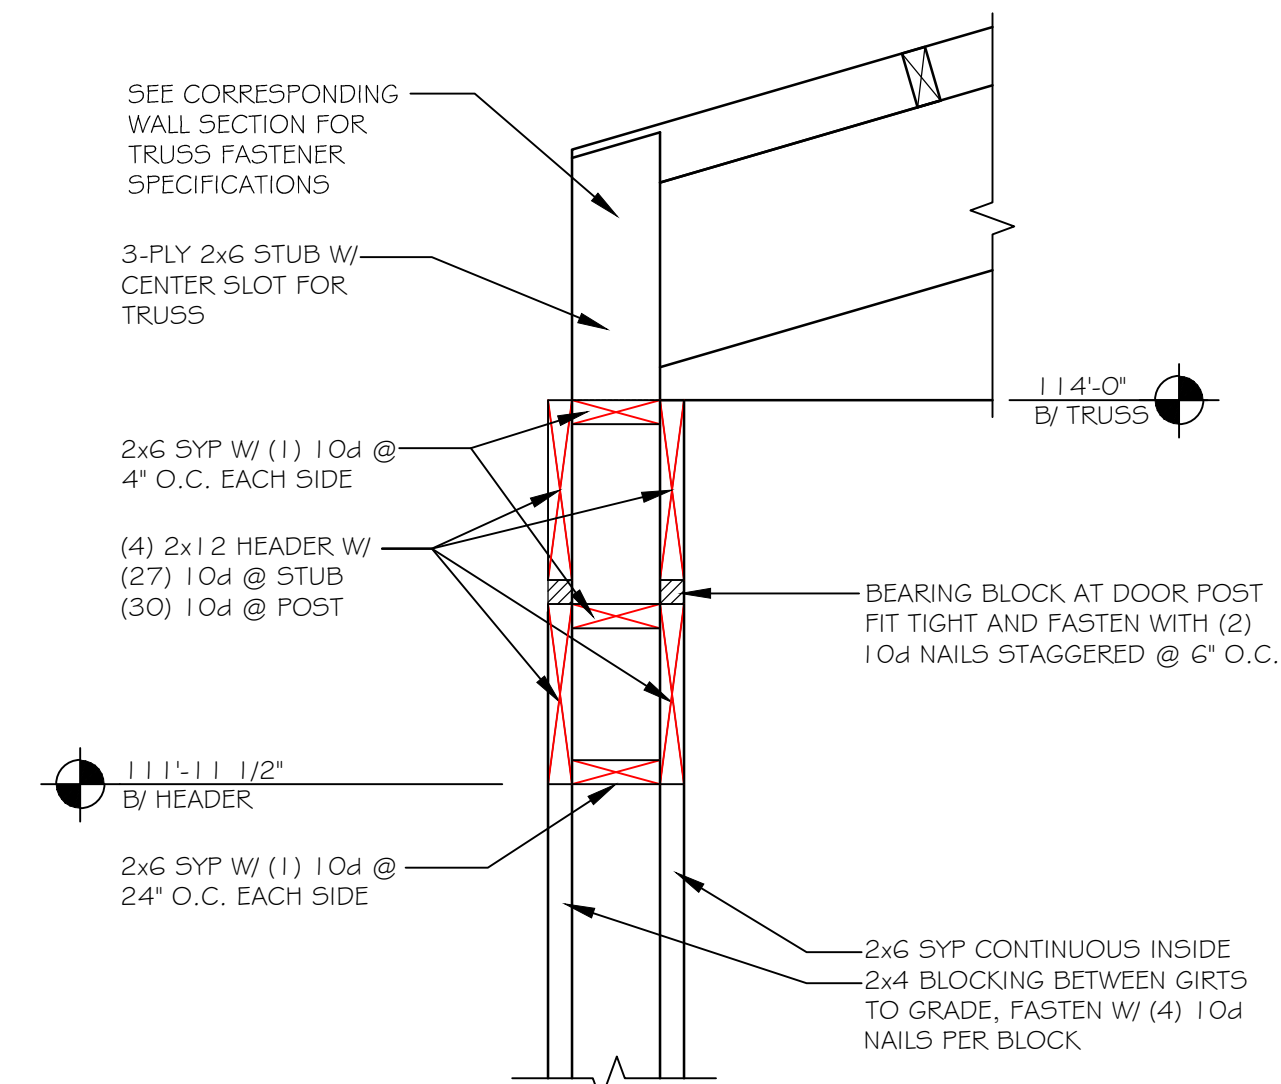


**DOOR #3 HEADER DETAIL**  
SCALE: 1" = 1'-0"

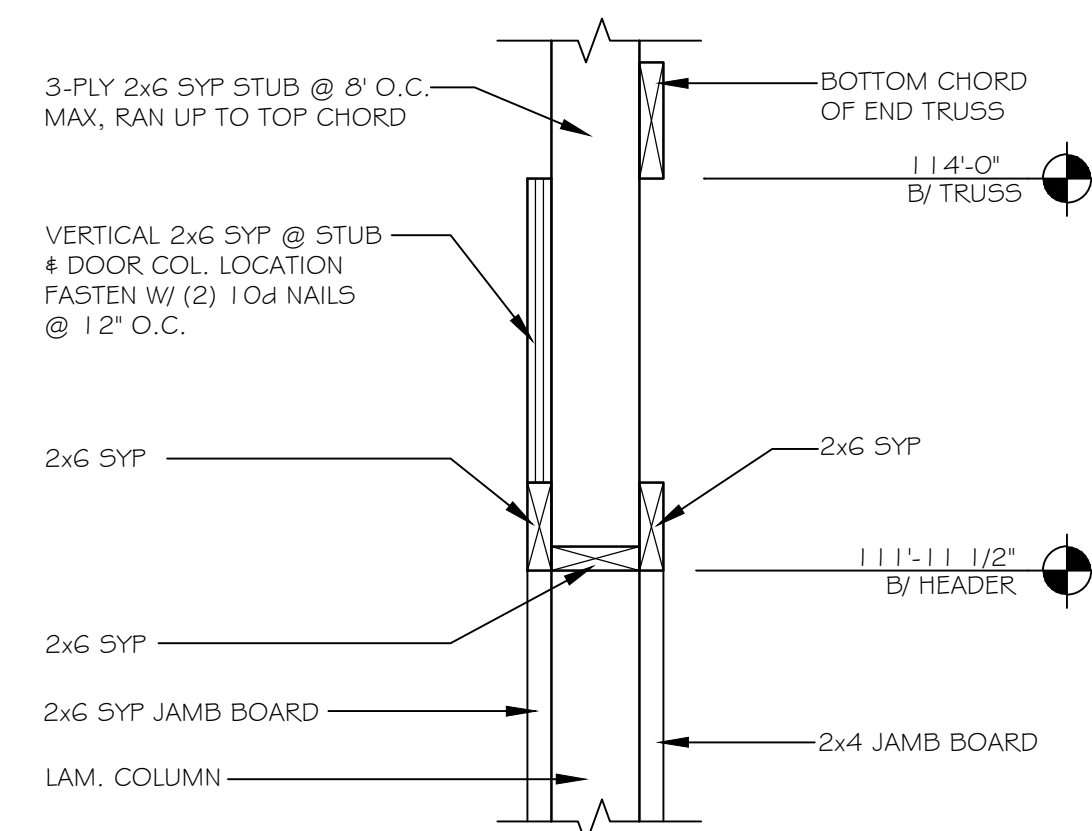


**DOOR #2 HEADER DETAIL**  
SCALE: 1" = 1'-0"

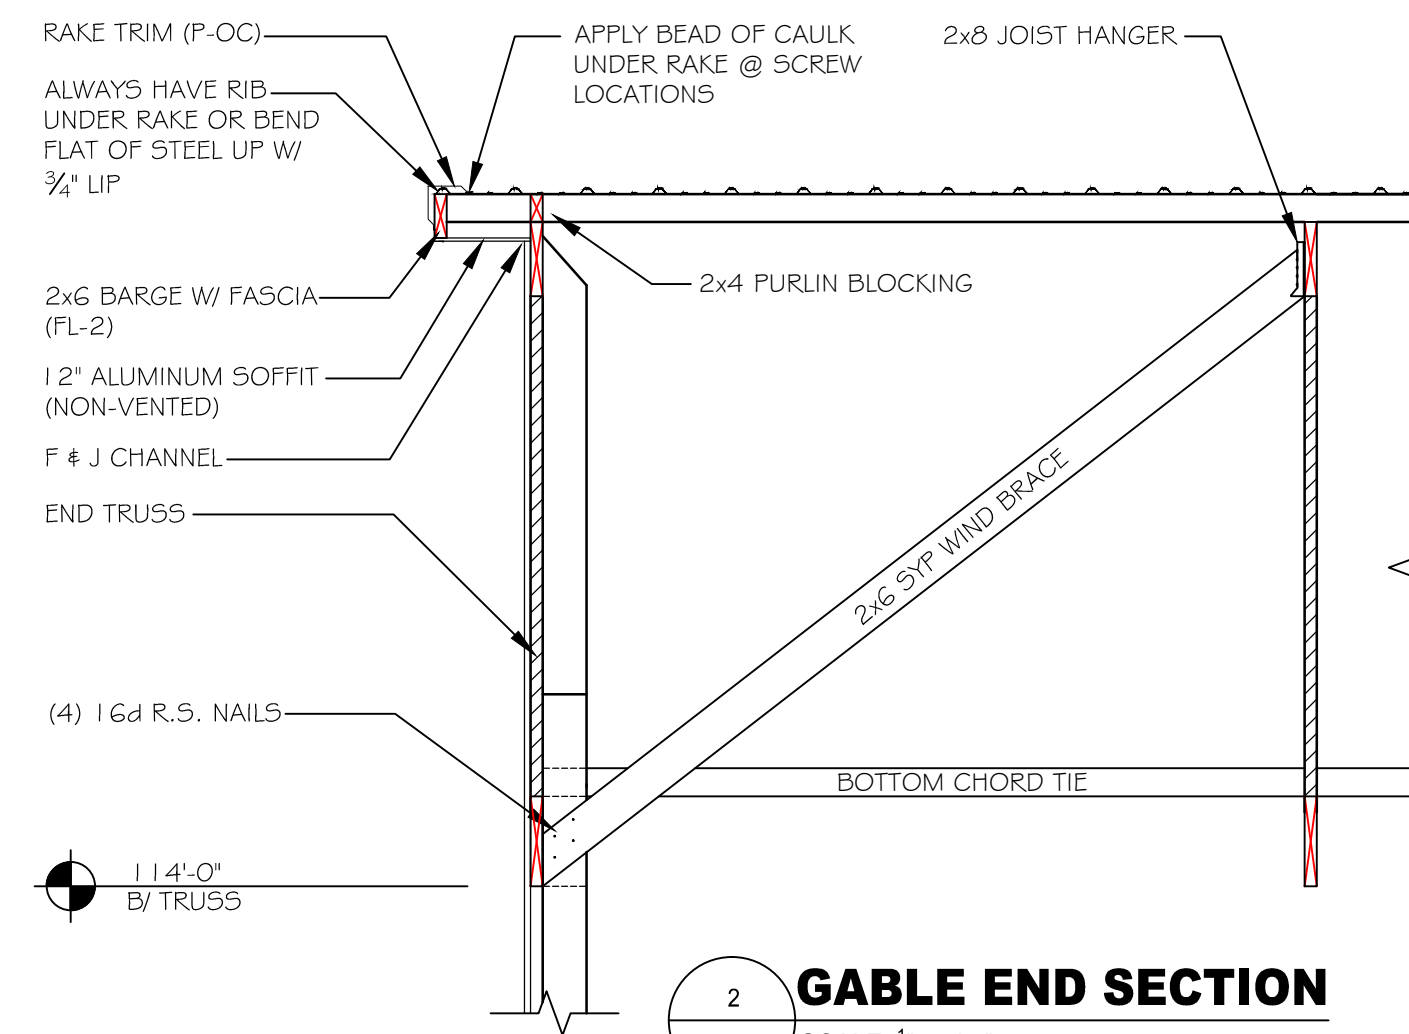

**2 GABLE END SECTION**  
A-401 SCALE: 1/2" = 1'-0"

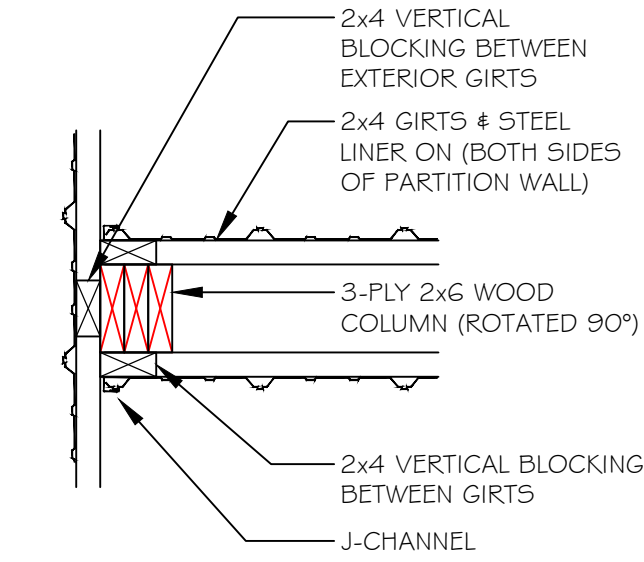

**4 ENLARGED DETAIL**  
A-401 SCALE: 1" = 1'-0"

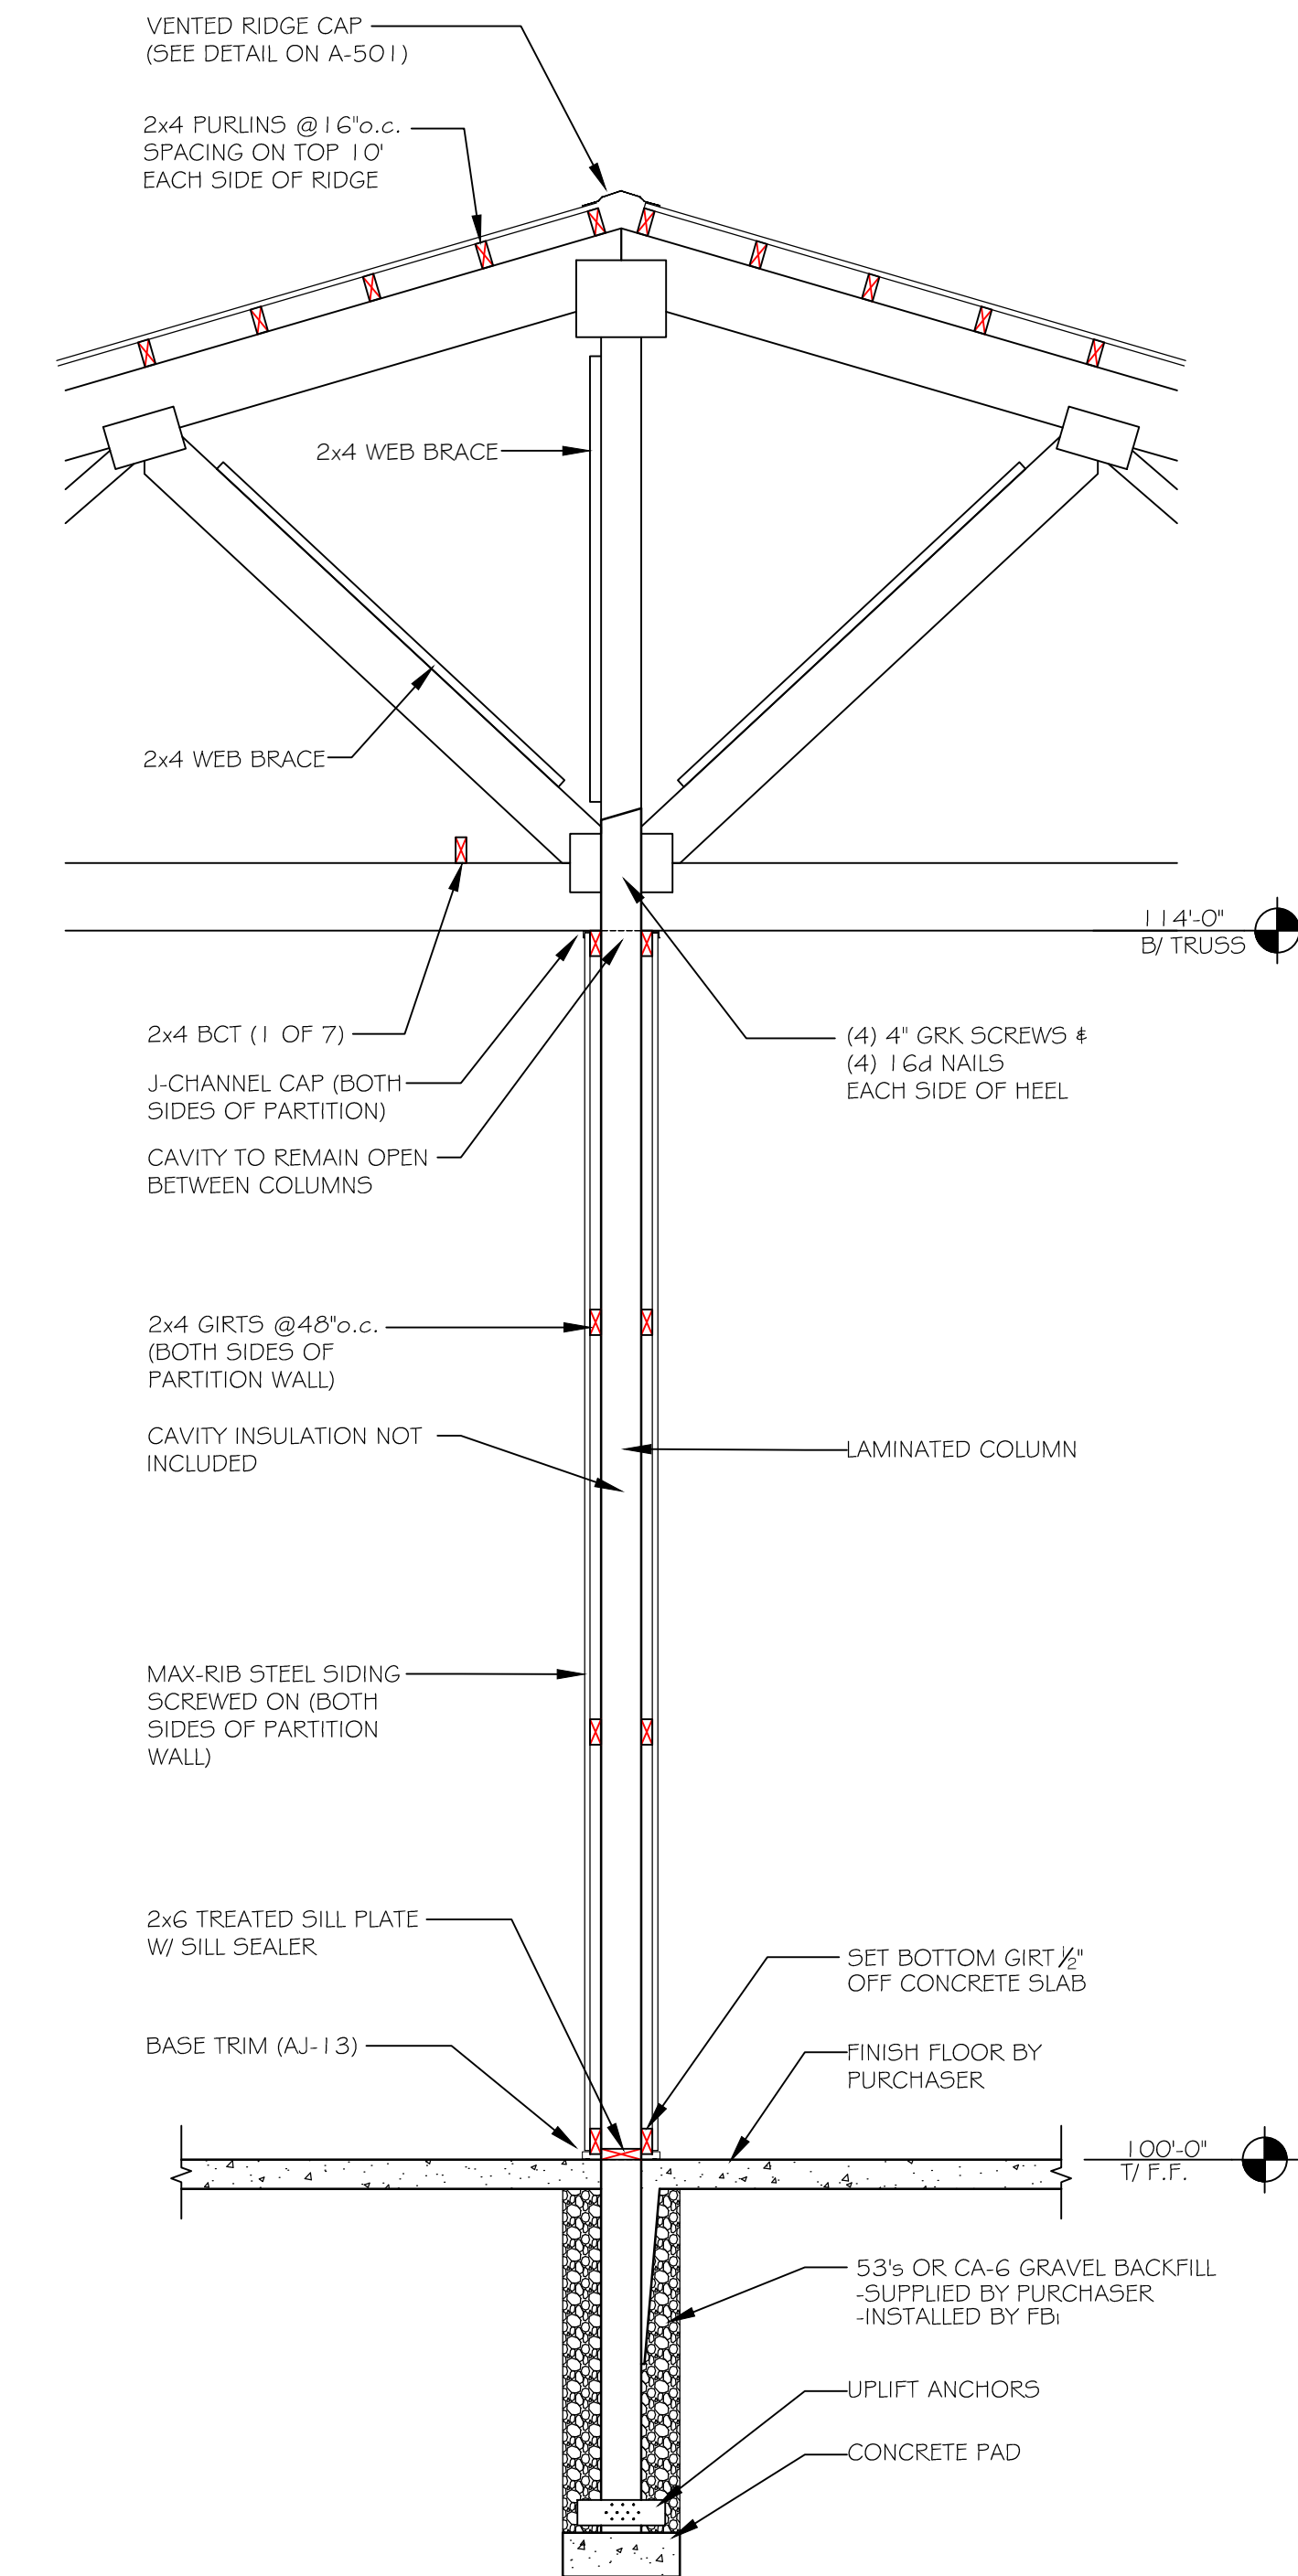

**3 PARTITION SECTION**  
A-401 SCALE: 1/2" = 1'-0"

NO.	DATE	BY	DESCRIPTION
06/08/16	05/24/16	Bill B	Change Set PERMIT SET

SEAL

**Hop Head Farms - Benton Harbor Storage Bldg**  
6090 Napier Rd.  
Benton Harbor, MI 49023

SHEET TITLE: WALL SECTION DETAILS

**FBI Buildings**  
fbbuildings.com • (800) 552-2981

DRAWN BY: BILL B  
MTO BY: XX  
PSC: KEN KOSINSKI  
SHEET: **A-401**  
FBI PROJECT #: 125321



