


5000
5000

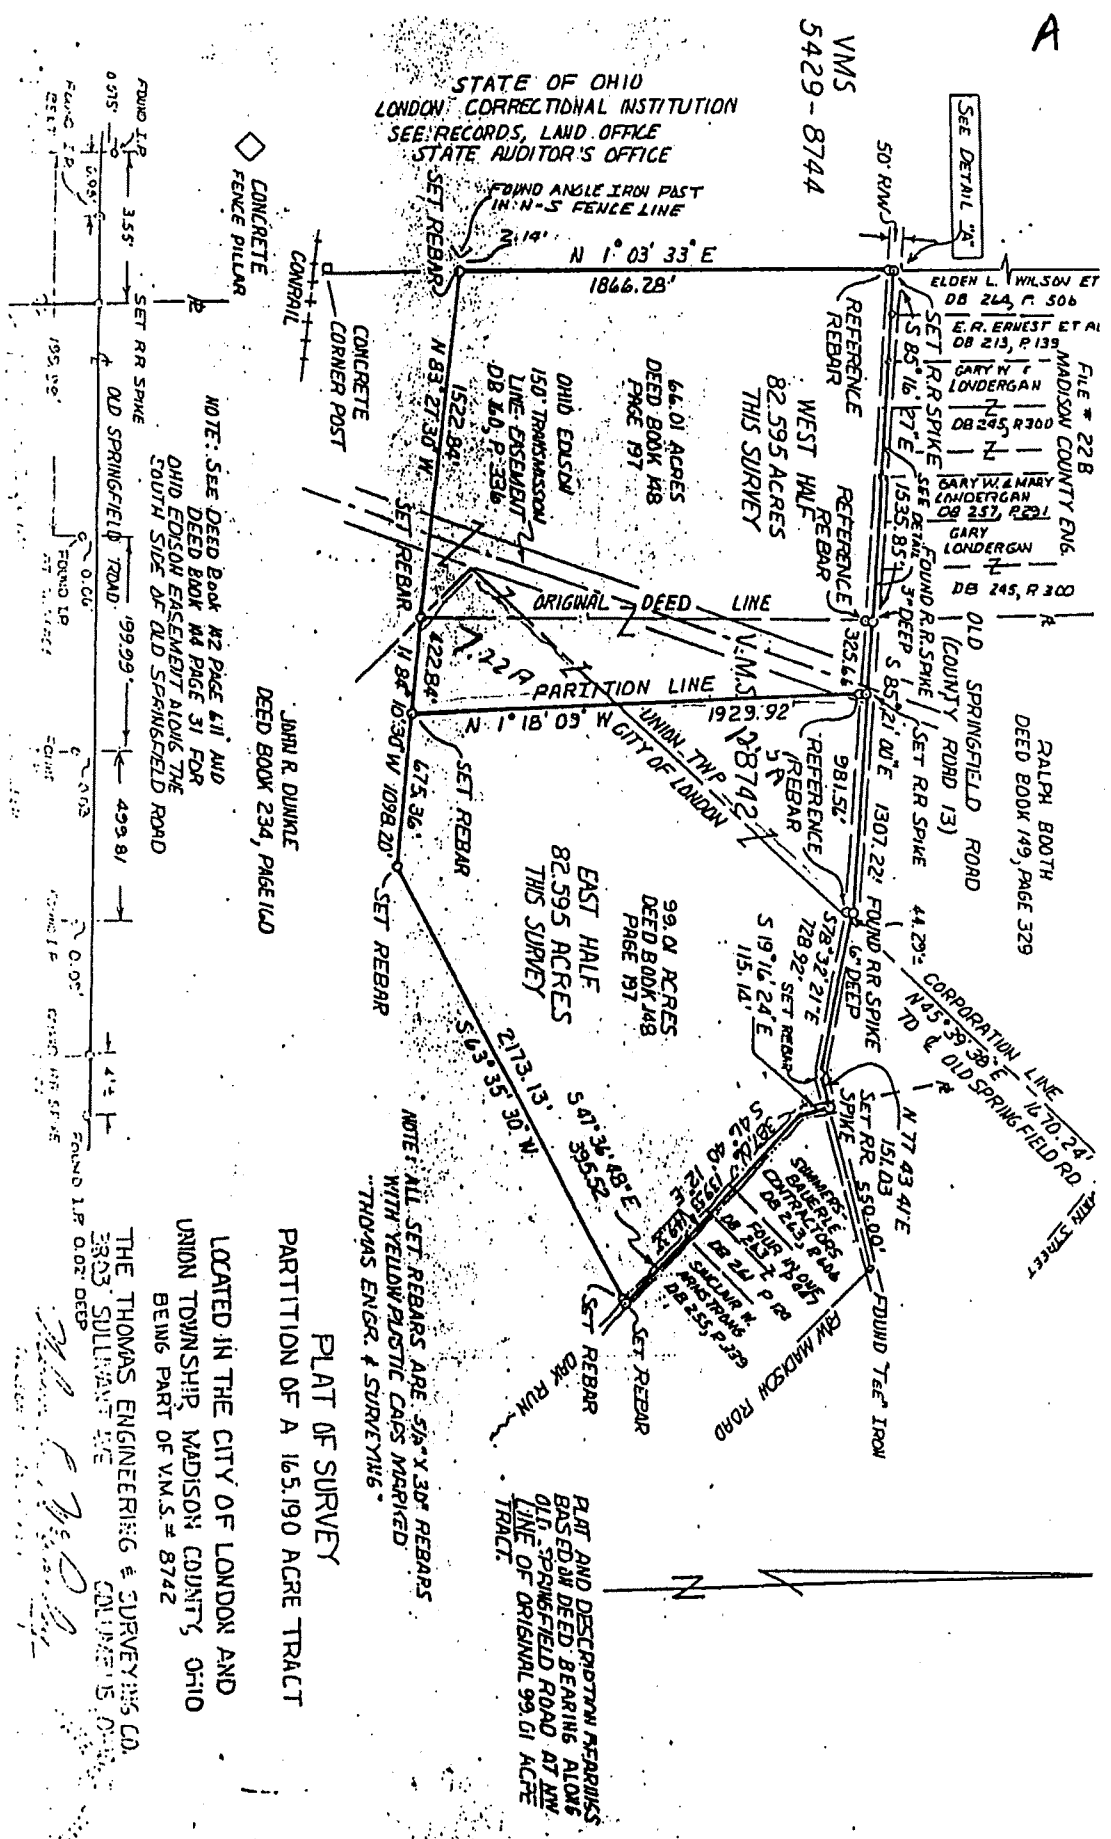

LOCATED IN THE CITY OF LONDON AND
UNION TOWNSHIP, MADISON COUNTY, OHIO
BEING PART OF V.M.S. # 8742

THE THOMAS ENGINEERING & SURVEYING CO.
3803 SULLIVANT AVE
COLUMBUS, OHIO 43221

RP 0.02 DEC 87

John E. McDaniel

PLAT OF SURVEY
PARTITION OF A 165.190 ACRE TRACT

NOTE: ALL SET REBARS ARE 5/8" X 30" REBARS
WITH YELLOW PLASTIC CAPS MARKED
"THOMAS ENGR. & SURVEYING"

PLAT AND DESCRIPTION REARINGS
BASED ON DEED BEARING ALONG
OLD SPRINGFIELD ROAD AT ANY
LINE OF ORIGINAL 99.61 ACRES
TRACT.