


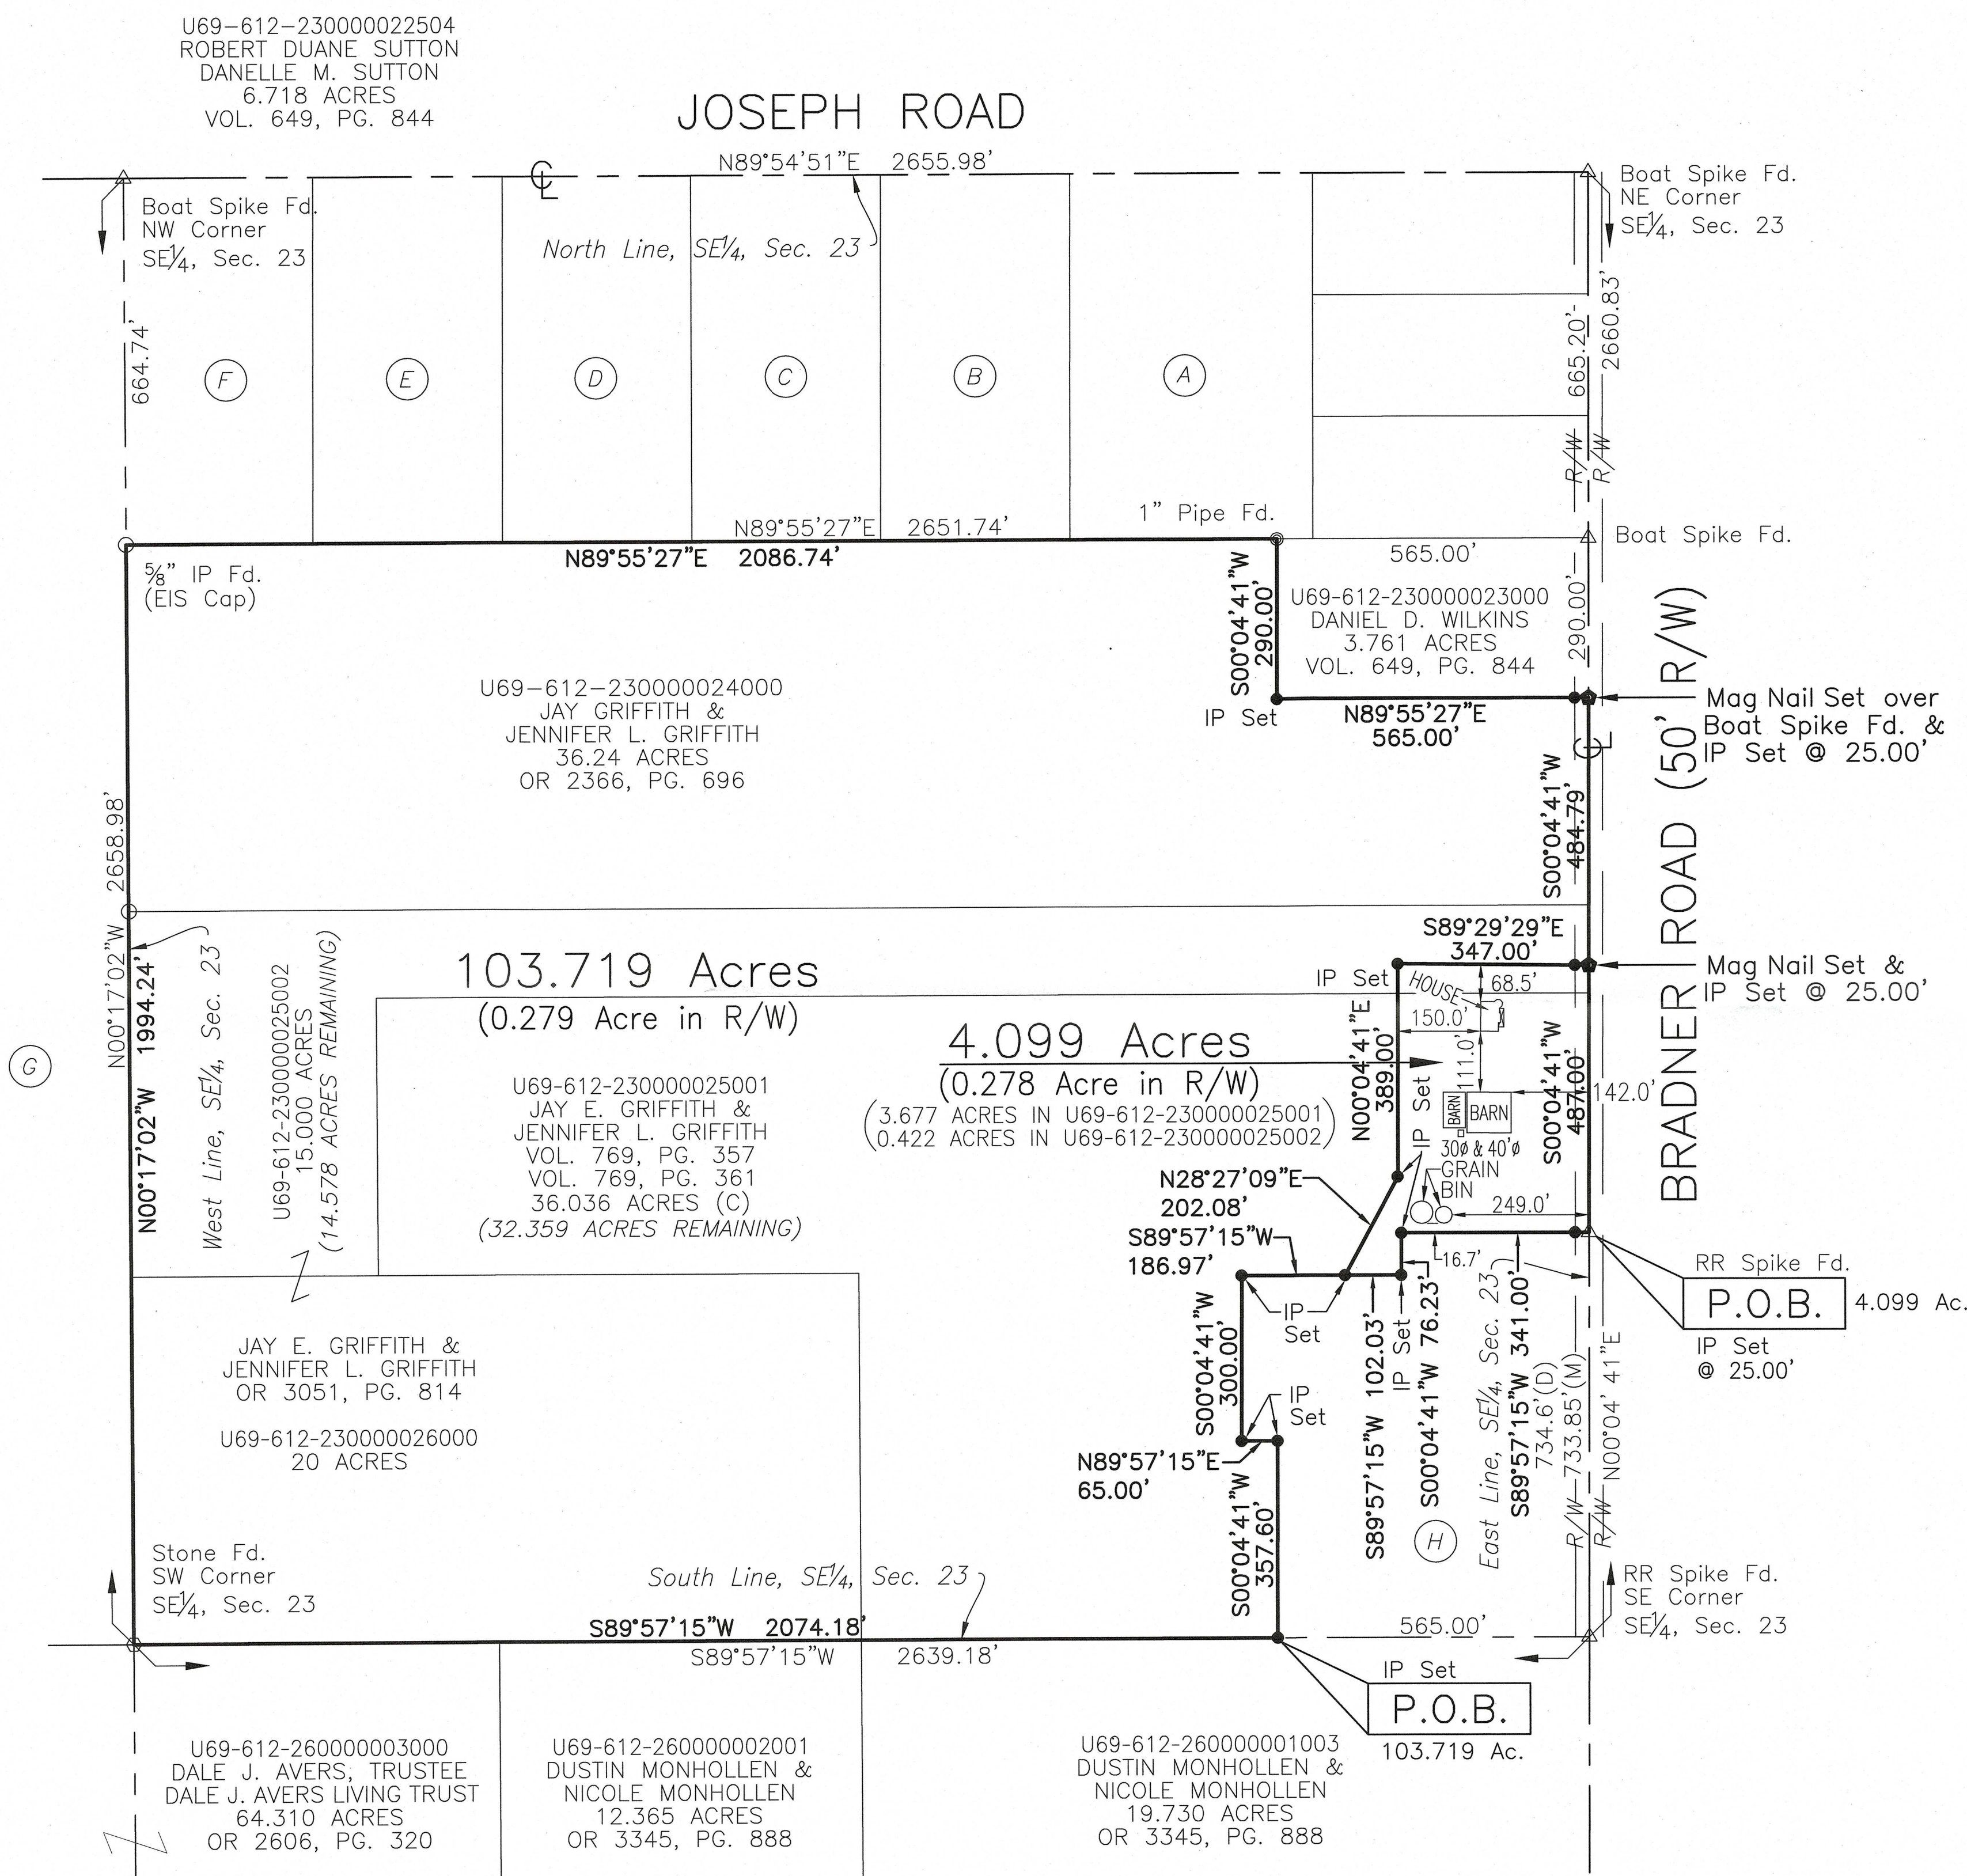


ADJOINERS

- (A) U69-612-230000022504
ROBERT DUANE SUTTON
DANELLE M. SUTTON
6.718 ACRES
OR 3556, PG. 821
- (B) U69-612-230000022505
JEFFREY R. KIEFER &
NICOLE L. STRIBRNY-KIEFER
5.239 ACRES
OR 2599, PG. 289
- (C) U69-612-230000022506
GARY P. KOWALSKI &
JUDITH K. KOWALSKI
5.239 ACRES
OR 2600, PG. 567
- (D) U69-612-230000022507
JOSEPH C. MONTAG &
KARI N. MONTAG
5.238 ACRES
OR 2688, PG. 1087
- (E) U69-612-230000022508
KEITH A. MOOSMAN &
BRENDA K. MOOSMAN
5.238 ACRES
OR 3379, PG. 592
- (F) U69-612-230000022500
KEITH A. MOOSMAN
5.204 ACRES
OR 3477, PG. 591
- (G) U69-612-230000028000
DONALD W. YOUNG &
MARCIA L. YOUNG, CO-TRUSTEES
THE YOUNG JOINT FAMILY TRUST
5.204 ACRES
OR 3676, PG. 1061
- (H) U69-612-230000025000
KENNETH A. ABBEY &
RACHEL L. ABBEY
9.580 ACRES
OR 3354, PG. 930

LEGEND

- Centerline Right-Of-Way
- Existing Right-Of-Way Lines
- Boundary Lines
- Existing Boundary Lines
- Section Lines
- IP Set - 5/8"x30" Rebar With Peterman Associates Cap.
- Mag Nail Set
- Iron Pin Found
- Railroad/Boat Spike Found
- Steel Pipe/Post/Rod Found
- Wood Post Found
- Stone Found

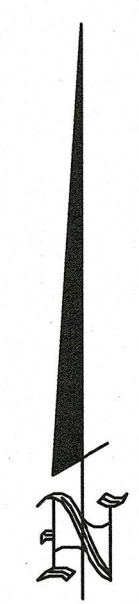

The Bearings On This Plat Are Based Upon An Assumed Meridian And Are Used Only For The Purpose Of Describing Angular Measurements

Reference Surveys:

- 179
- 346
- 558
- 570

Troy Township
Wood County Survey References

Deed Records as Shown


IP Set = 5/8"x30" Rebar With Peterman Associates Cap.

This plat is based upon an actual field survey made under my supervision on 3/6/24.

Date: 3/20/24

NICK E. NIGH, P.S. #7384
PETERMAN ASSOCIATES, INC.
3480 N. MAIN STREET
FINDLAY, OHIO 45840

GRAPHIC SCALE

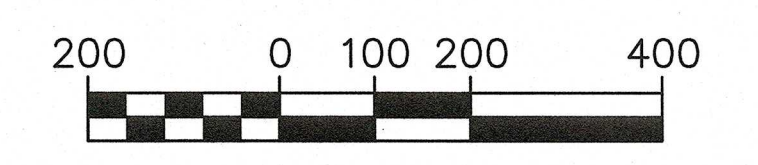

(IN FEET)
1 inch = 200 ft.

Survey For

GRIFFITH

Part of the SE 1/4 of Section 23, T6N, R12E
Troy Township, Wood County, Ohio

Dwg By:	KCC
Project No.	24-0069

(D)Deed (A)Auditor (C)Calculated