


DRAFT #2
PRELIMINARY PLANS
ALL DIMENSIONS AND AREAS SHOWN ARE
APPROXIMATE PENDING FINAL SURVEY

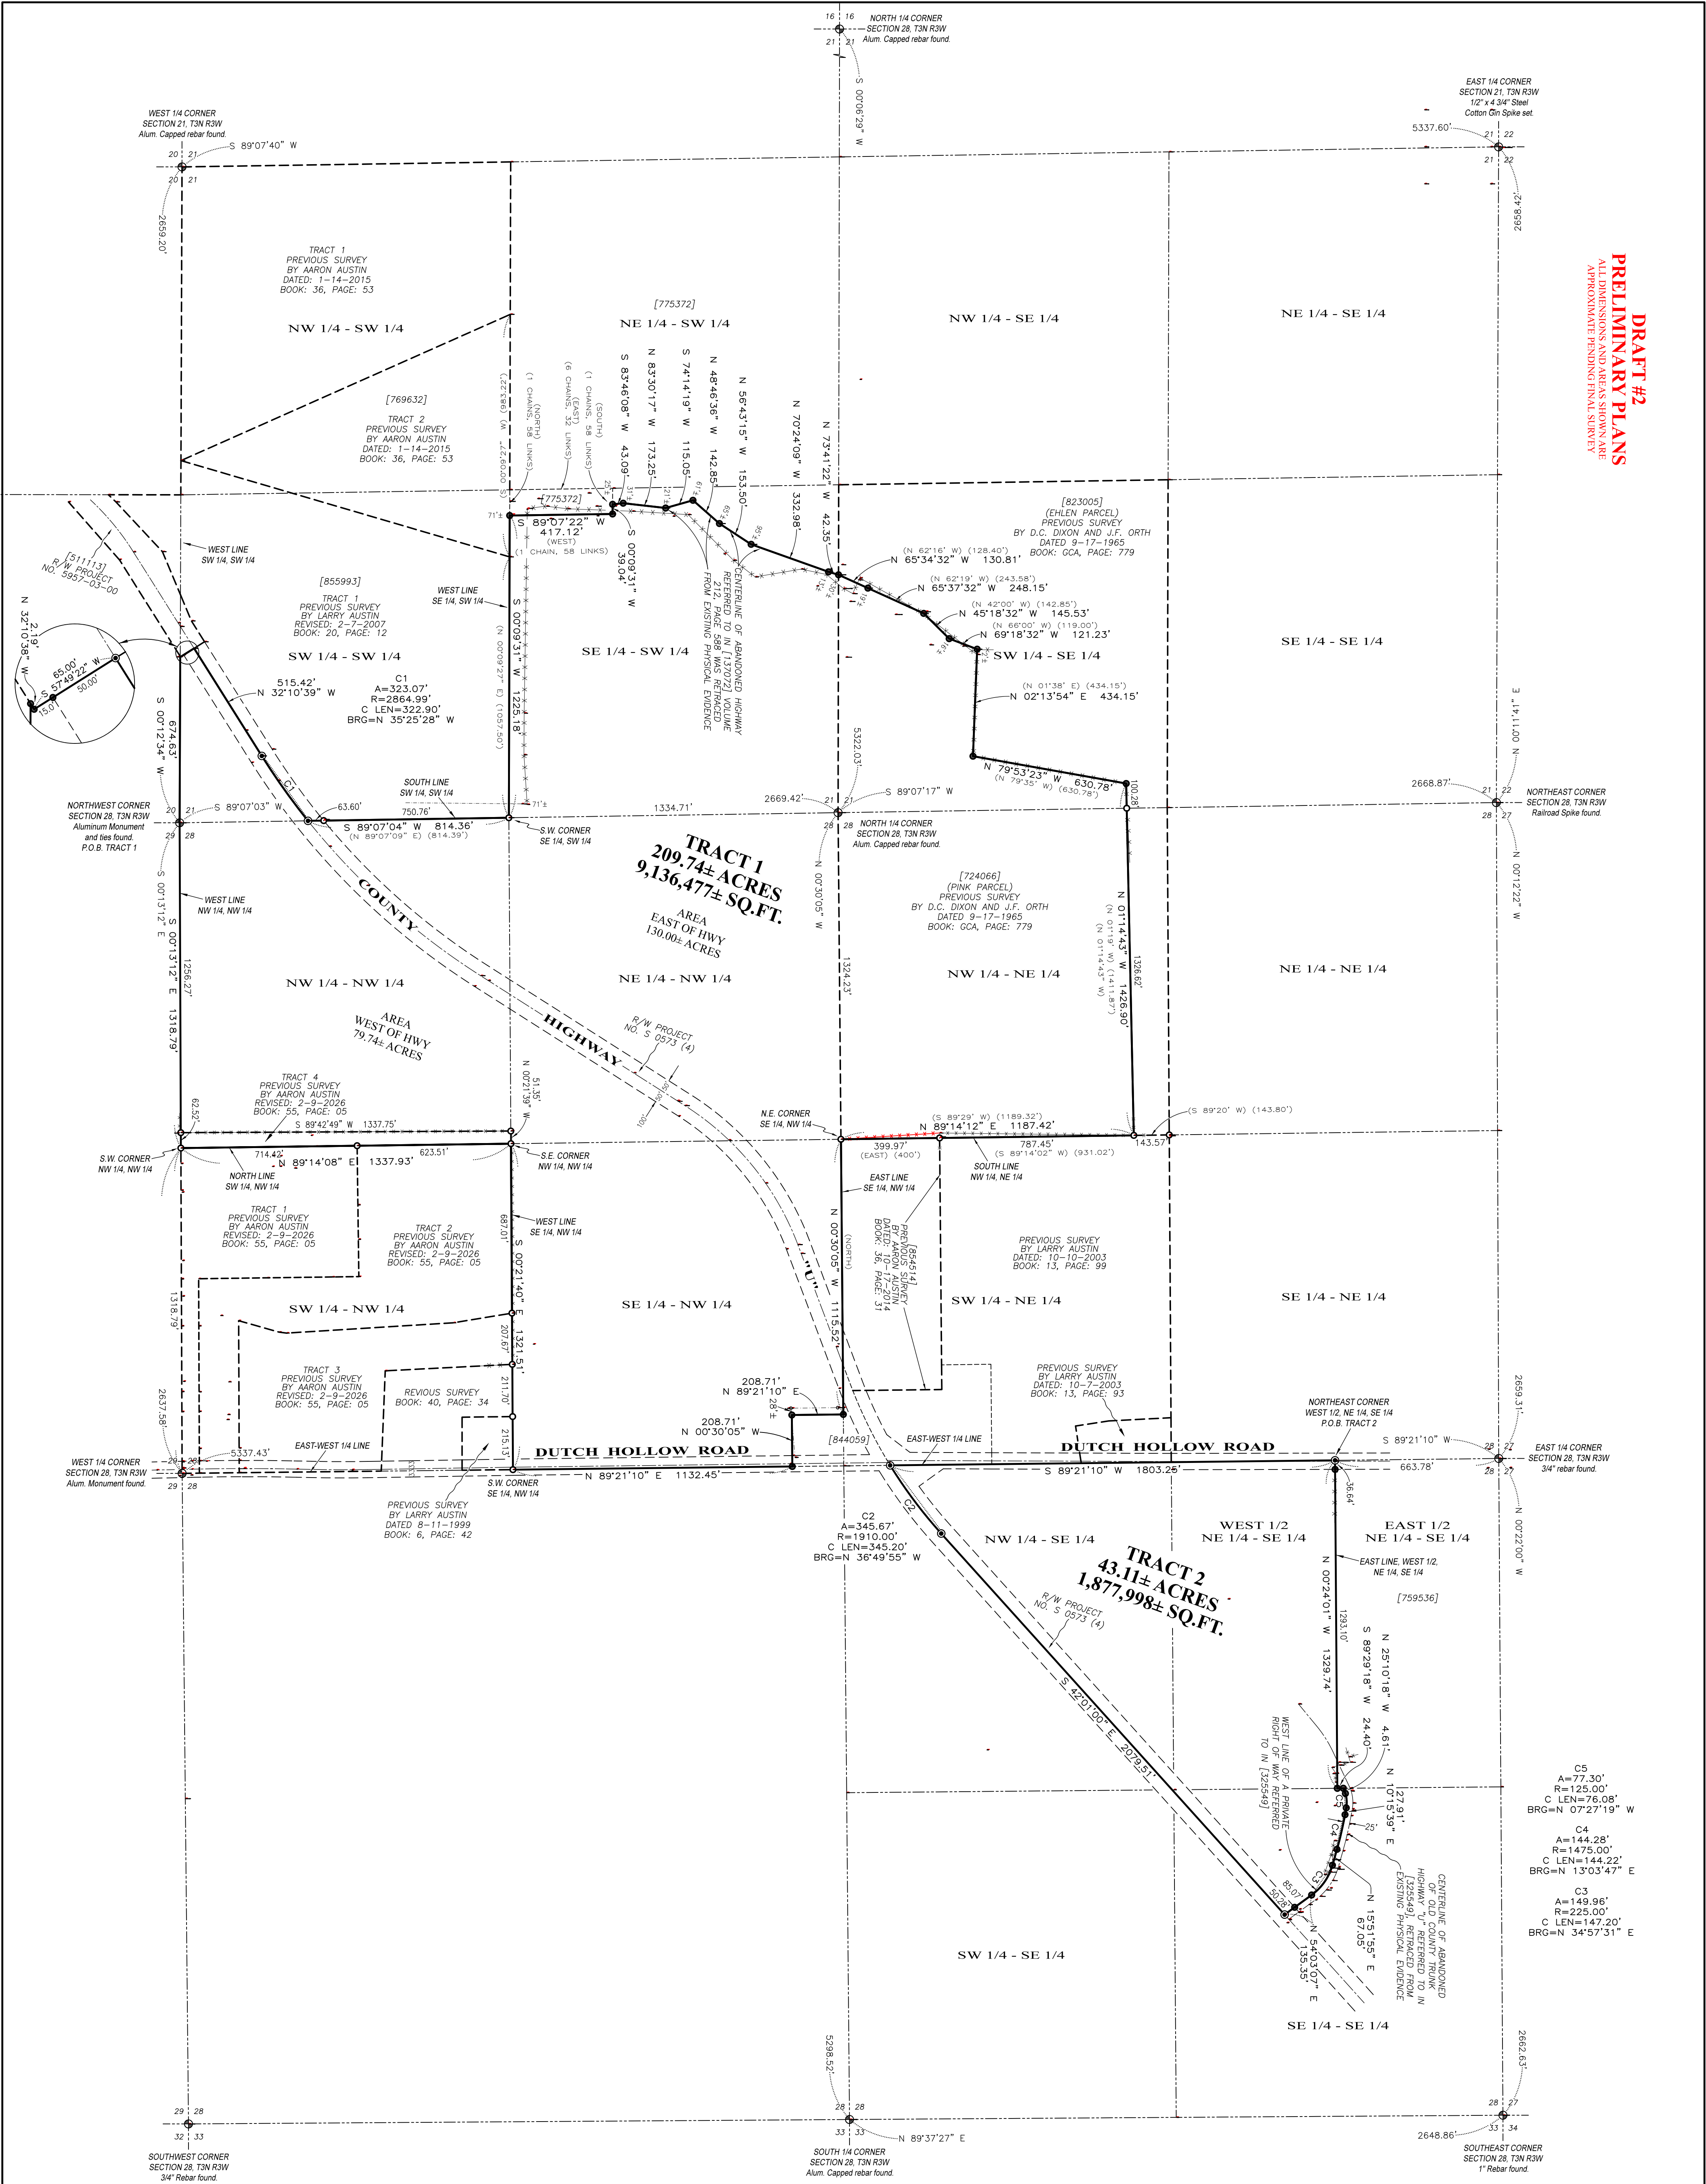


C5
A=77.30'
R=125.00'
C LEN=76.08'
BRG=N 07°27'19" W

C4
A=144.28'
R=1475.00'
C LEN=144.22'
BRG=N 13°03'47" E

C3
A=149.96'
R=225.00'
C LEN=147.20'
BRG=N 34°57'31" E

LEGEND

- Section Corner
- 3/4" rebar found
- 3/4" x 18" rebar set with cap
- 1/2" Mag nail set
- Existing pipe post
- Recorded as
- Property described in Document Number, Grant County Registry
- Boundary of Survey
- Section line
- Centerline
- Right of Way
- Previously surveyed line
- Occupied line
- Existing fence

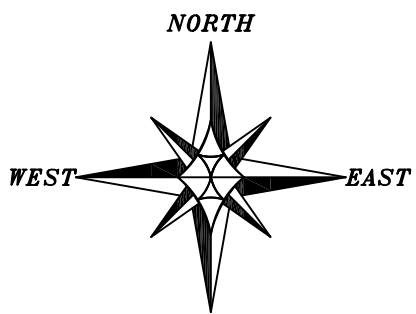

The West line of the NW 1/4 of Section 28 bears S 00°13'12" E according to the Grant County Coordinate System WISCONSIN NAD 83 (2011) which was determined by G.P.S. observation.

0 300 600

SCALE 1" = 300'

PLAT OF SURVEY
PREPARED FOR EDWARD KRISER SR.
LOCATED IN SECTIONS 21 & 28, T3N R3W, TOWN
OF POTOMI, GRANT COUNTY, WISCONSIN

Austin Surveying, LLC
Land Surveying & Mapping Solutions
austin@autinsurveying.com Phone: 608-723-6363
4271 HWY. 81 E. LANDSCAPE, WI 53813

JOB NO. 266108
DRAWN BY: J.A. AUSTIN
H:\DATA\T3N3W\28\266108-KRISER
SHEET 1 OF 3

DRAFT #2
PRELIMINARY PLANS
ALL DIMENSIONS AND AREAS SHOWN ARE
APPROXIMATE PENDING FINAL SURVEY